



VIA BORGOFORTINO

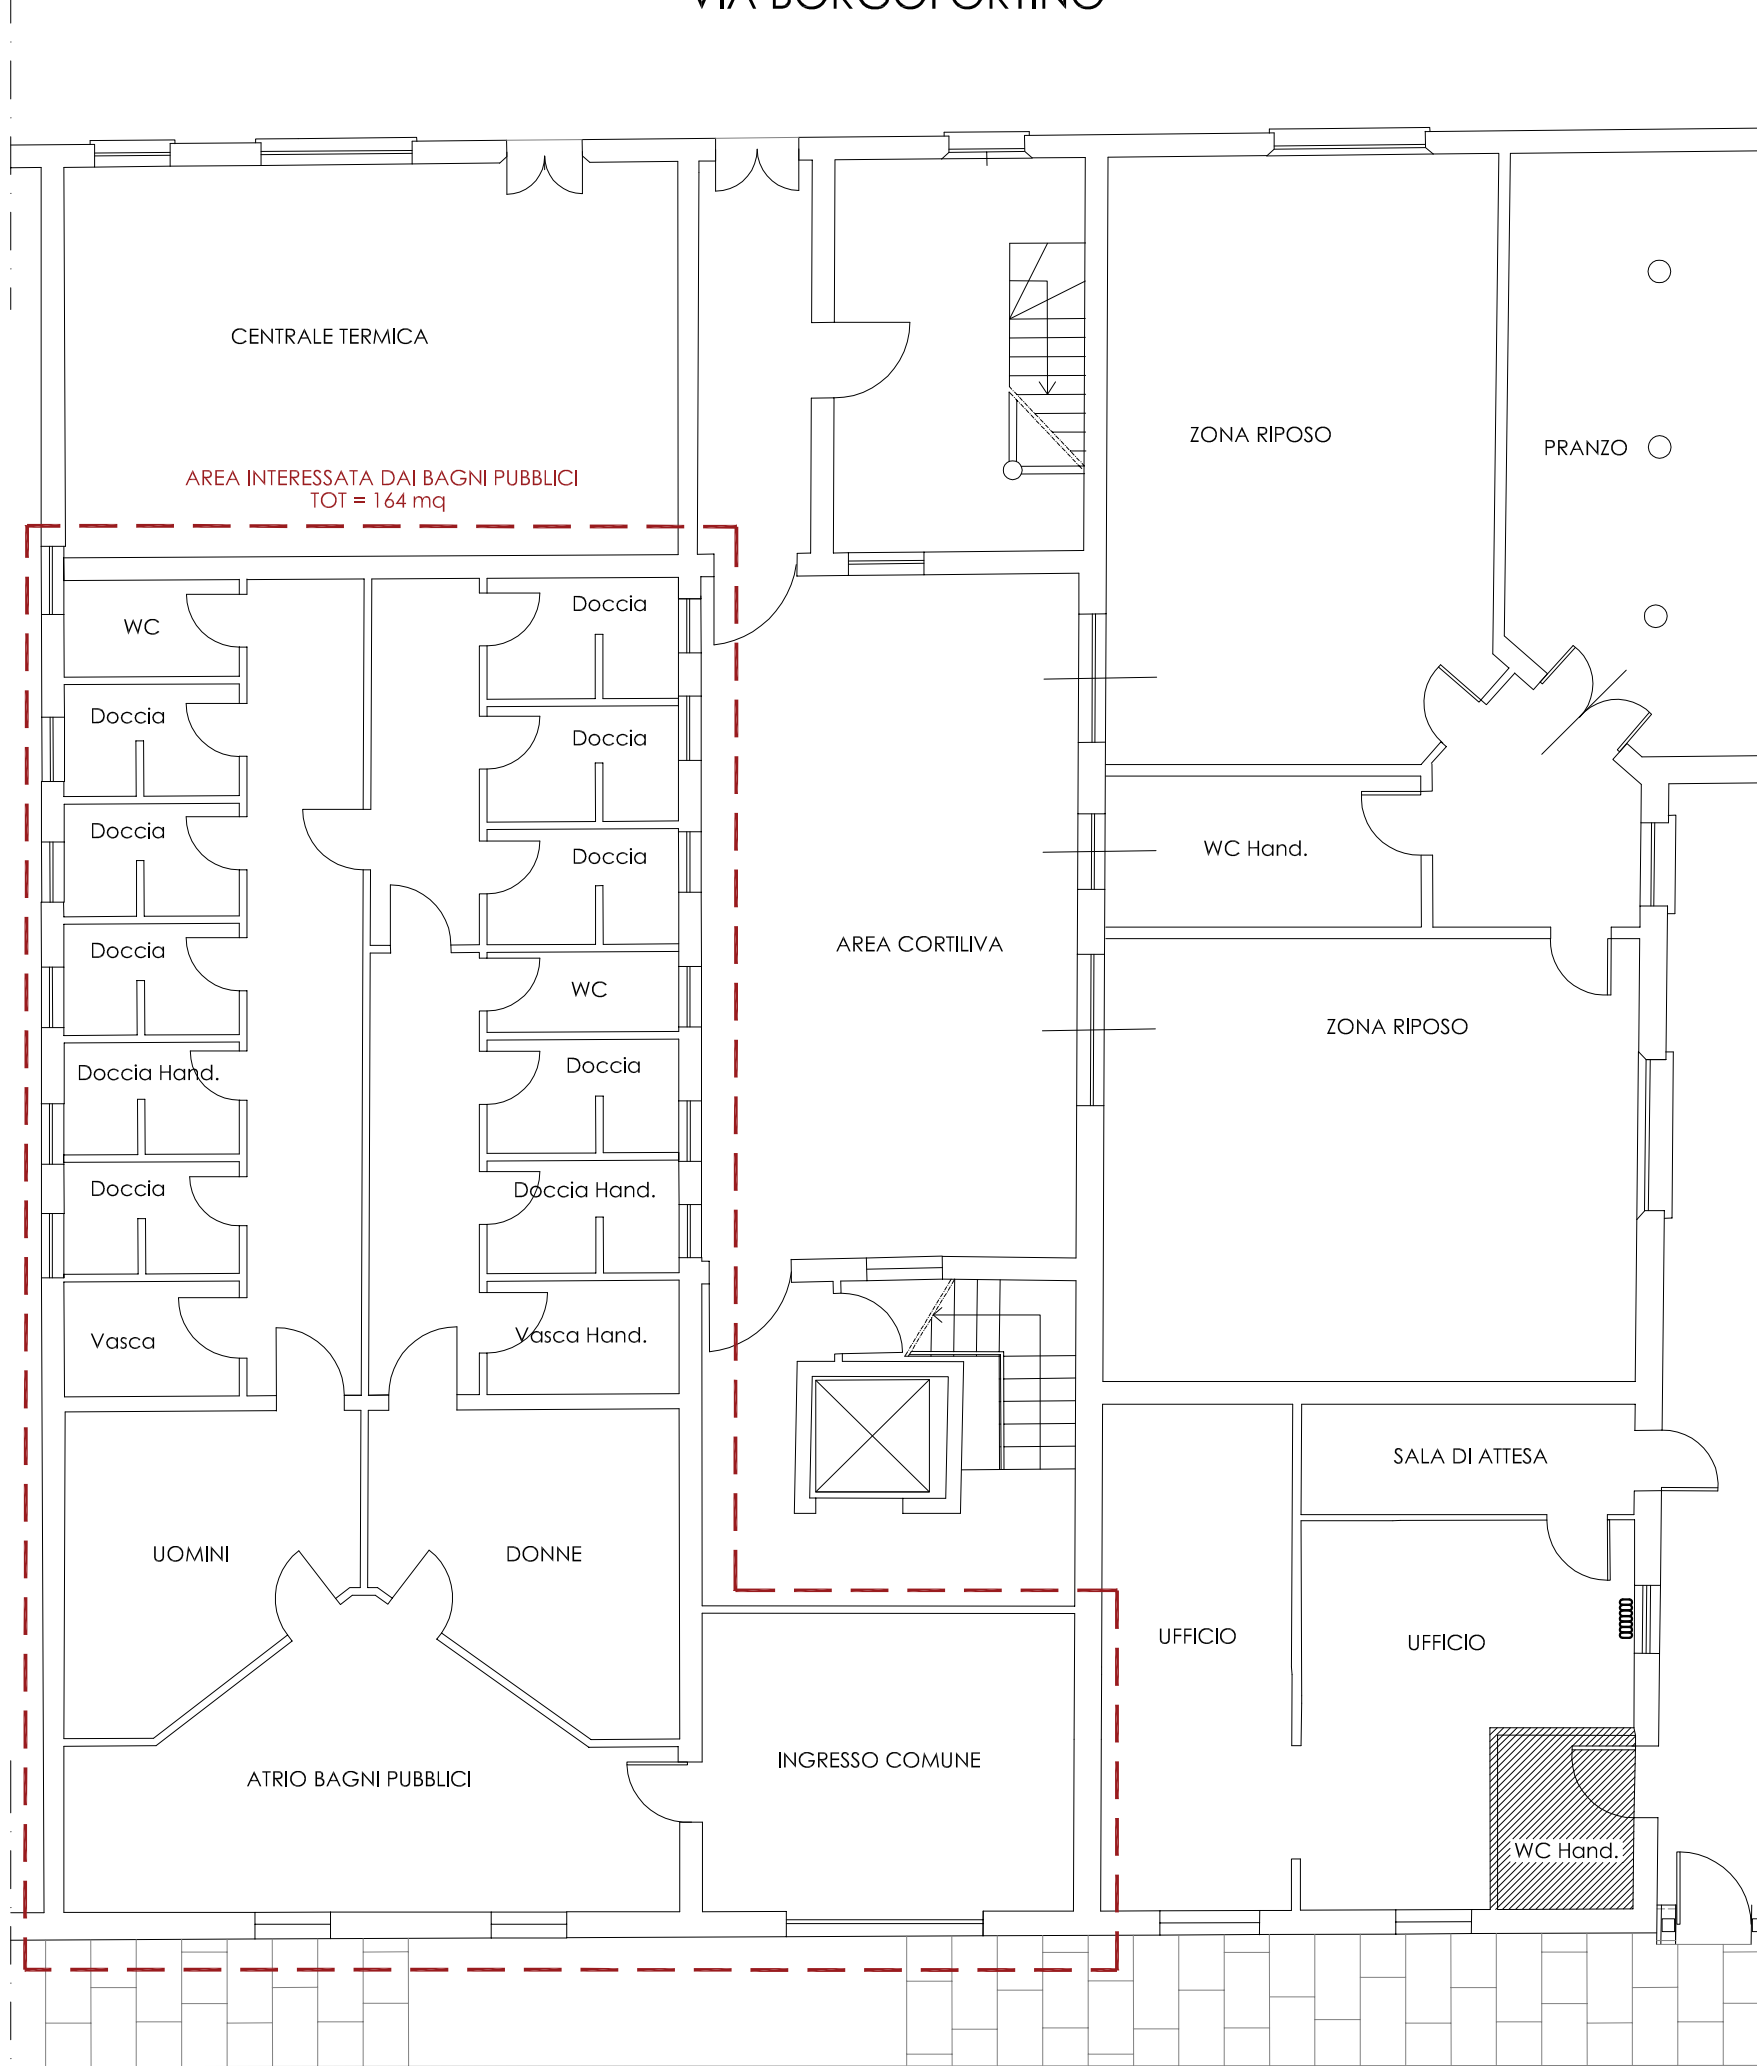

VIA CARDUCCI

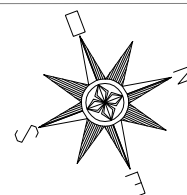

SCALA 1:100